


UNCONTROLLED COPY

NOTES:
REFER TO CIVIL ENGINEERS DRAWINGS FOR ALL SITEWORKS INCLUDING EXCAVATION, RETAINING WALLS, ROADWORKS, STORMWATER, SERVICE TRENCH, & PAVEMENTS.

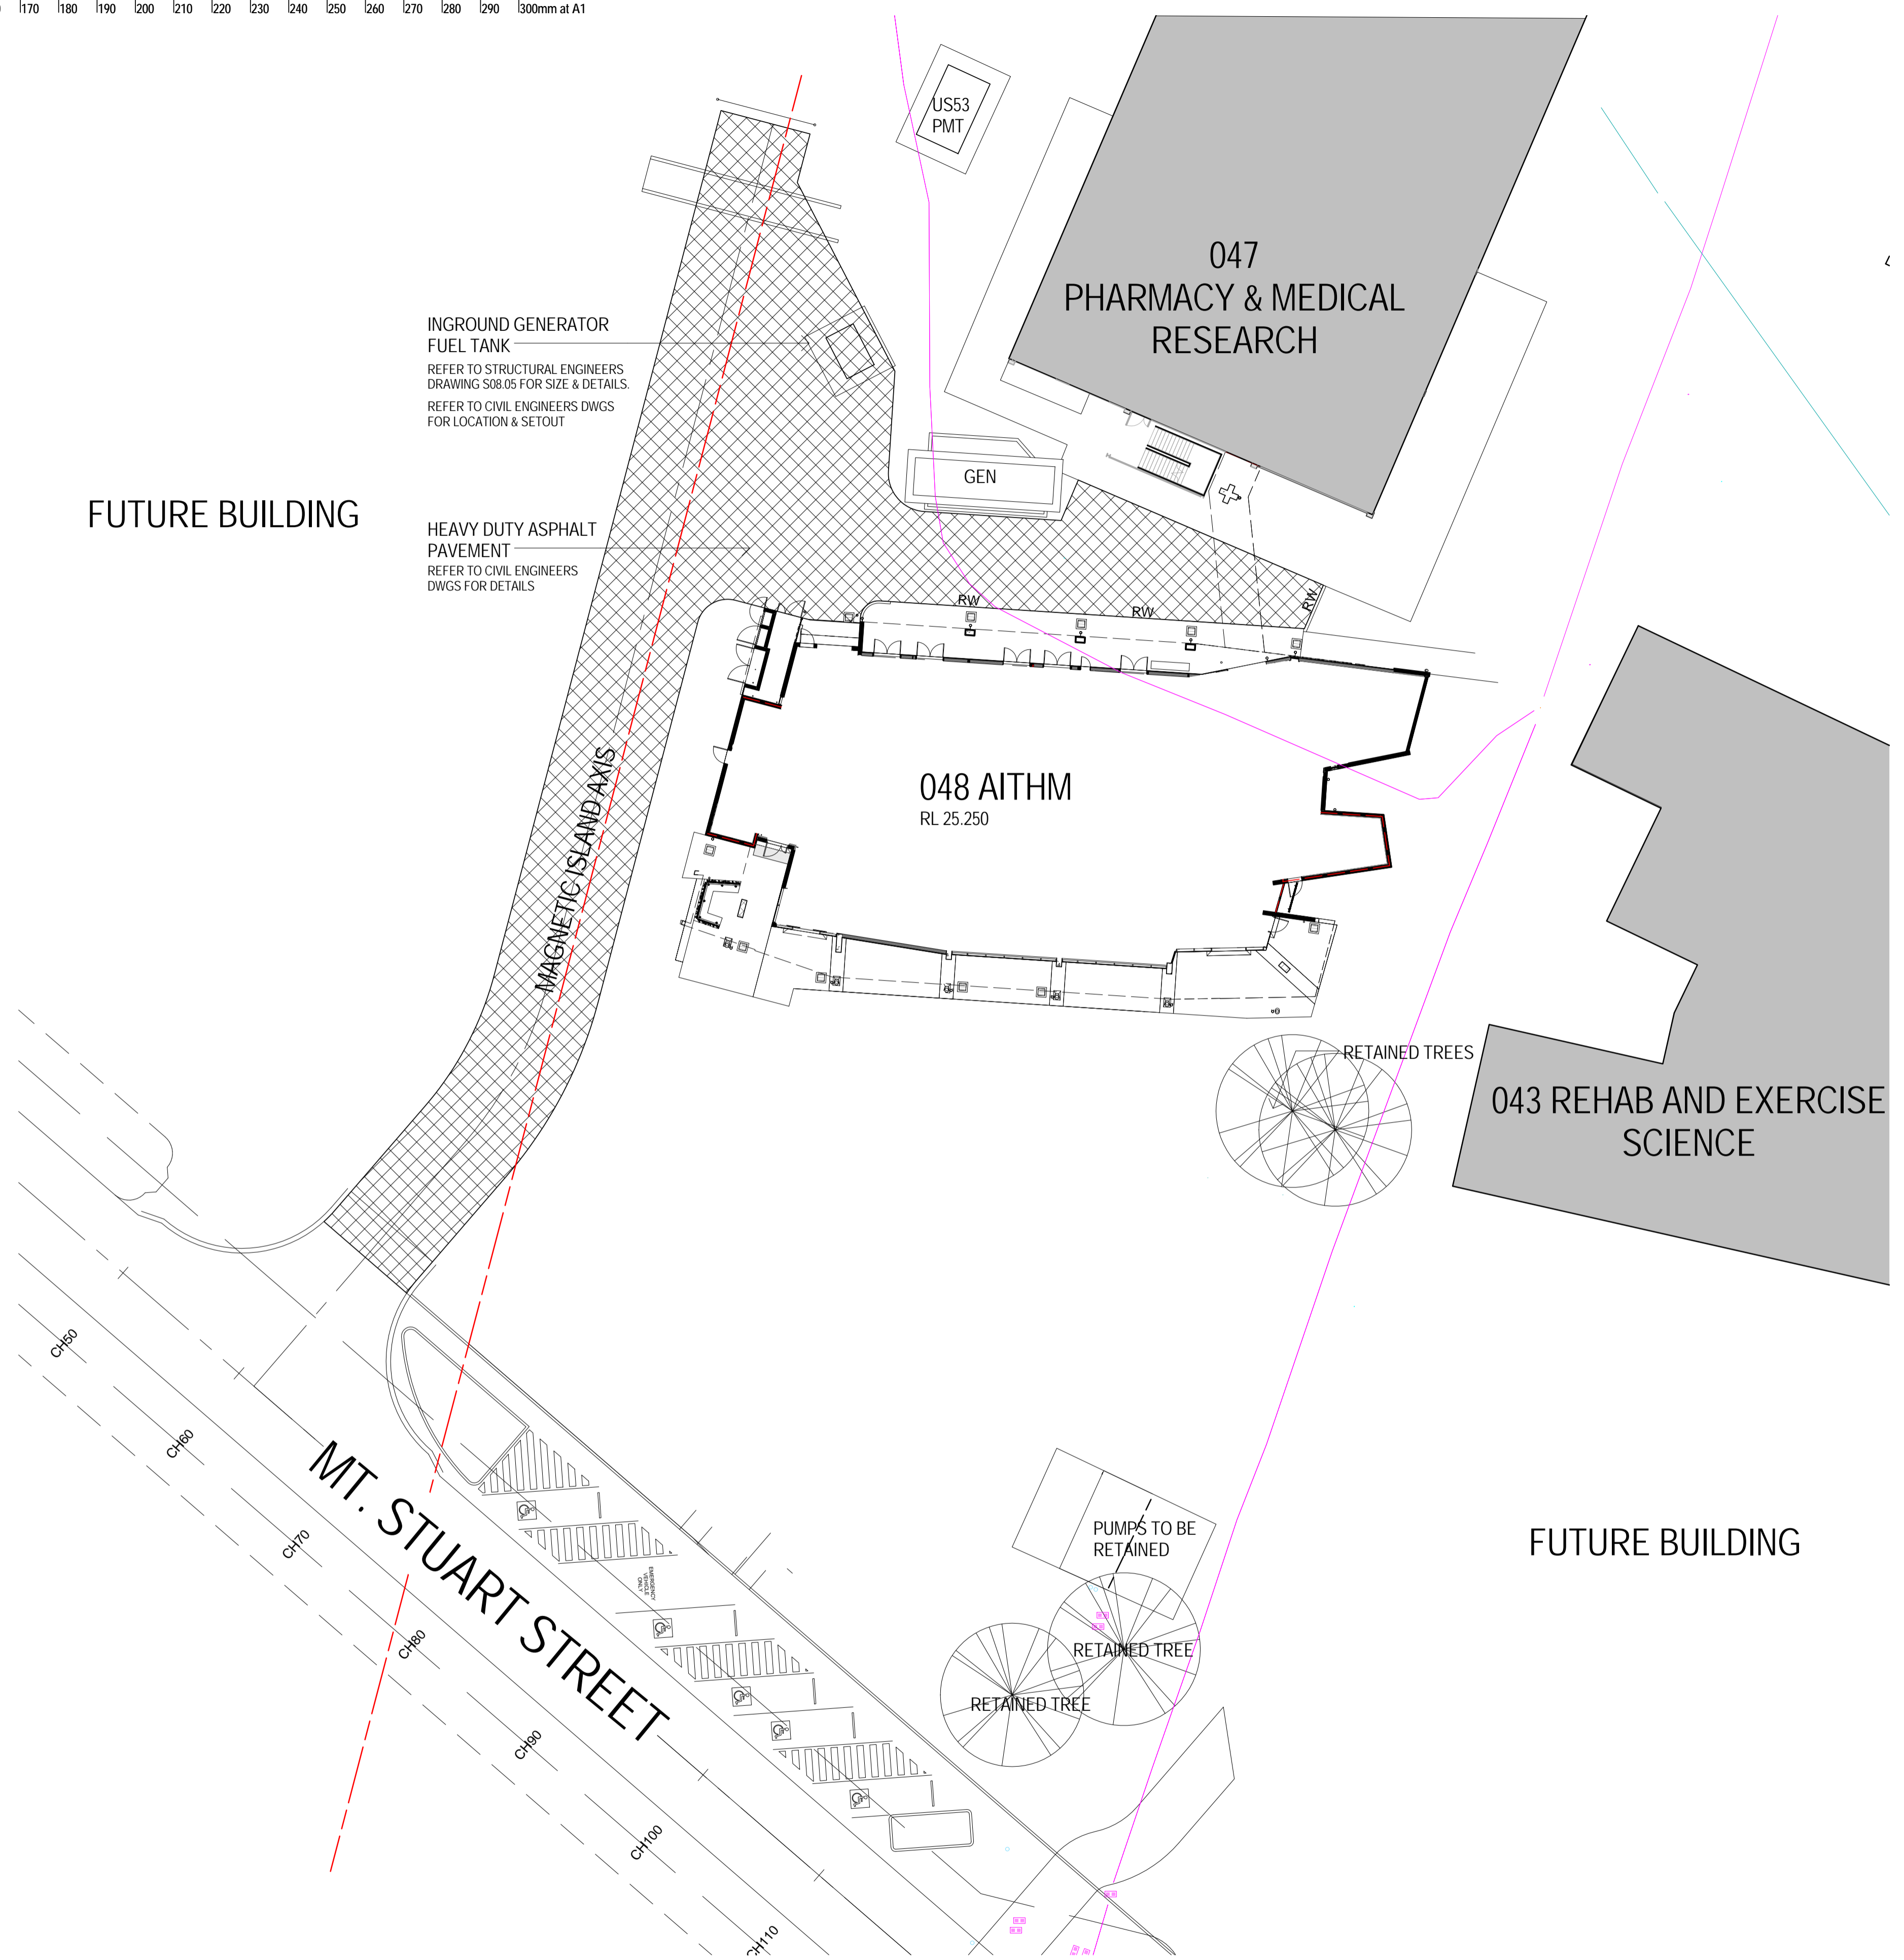

FOR CONSTRUCTION

ISSUE	DATE	SUBJECT	AUTHORISED
A	18/07/14	FOR TENDER	GD
B	06/11/14	PRELIMINARY REDESIGN DOCUMENTATION	GD
C	13/11/14	PRELIMINARY REDESIGN CONSULTANT ISSUE	GD
D	21/11/14	SP1 TENDER ISSUE	GD
E	08/01/15	SP1 CONSTRUCTION ISSUE	GD

Structural & Civil
OPUS
LEVEL 2/433 BOUNDARY ST
SPRING HILL, 4004
T +617 3838 2400
F +617 3838 2401

Mech, Elec, Fire, Lift Services
JACOBS
32 CORDELLA ST
SOUTH BRISBANE, 4101
T +617 3026 7100
F +617 3026 7100

Quantity Surveyor
Rider Levett Bucknall
LEVEL 17/45 EYRE ST
NORTH BRIDGE, TOWNSVILLE 4810
T +617 4772 5718
F +617 4772 3818

PROJECT
AUSTRALIAN INSTITUTE OF TROPICAL HEALTH AND MEDICINE
JAMES COOK UNIVERSITY CAMPUS, TOWNSVILLE

CLIENT
JAMES COOK UNIVERSITY AUSTRALIA
AUTHORISED FOR ISSUE
[Signature]
08/01/2015
DIRECTOR DATE

ARCHITECT
DARYL JACKSON PTY LTD
Level 5, 345 Ann St, Brisbane Q 4000
David Trott QLD Registration No 2317
T +617 3238 6888 F +617 3238 6899
info@djaq.com.au
www.jacksonarchitecture.com
ABN 90 005 012 395

BUILDING	DRAWN	SCALE AT A1	ORIGIN DATE
048	HE	1:250	
PHASE	DESCRIPTION	PROJECT No	DRAWING No
CD	SITE PLAN	12330-048	CD-A-105
REVISION	REVISION	REVISION	REVISION
			E