


GENERAL NOTES

- FOR DIMENSIONED SETOUT OF CONCRETE WALLS, SLAB EDGES AND SLAB SETDOWNS, REFER TO DRAWINGS CD-A110 - CD-A114
- FOR PARTITION TYPES & DIMENSIONED SETOUT OF INTERNAL PARTITIONS, REFER TO DRAWINGS CD-A130 - CD-A133. ALL DIMENSIONS SHOWN ARE TO FINISHED WALL FACE UNLESS NOTED OTHERWISE.
- FOR A COMPLETE LEGEND & DETAILS OF PARTITION TYPES, REFER TO DRAWINGS CD-A581 & CD-A582
- FOR DETAILS OF FLOOR & WALL FINISHES, REFER TO DRAWINGS CD-A140 - CD-A147
- REFER TO DRAWINGS CD-A401 - CD-A432 FOR FF&E LAYOUTS
- FOR DETAILS OF JOINERY ITEMS, REFER TO DRAWING No's. CD-A561 - CD-A566

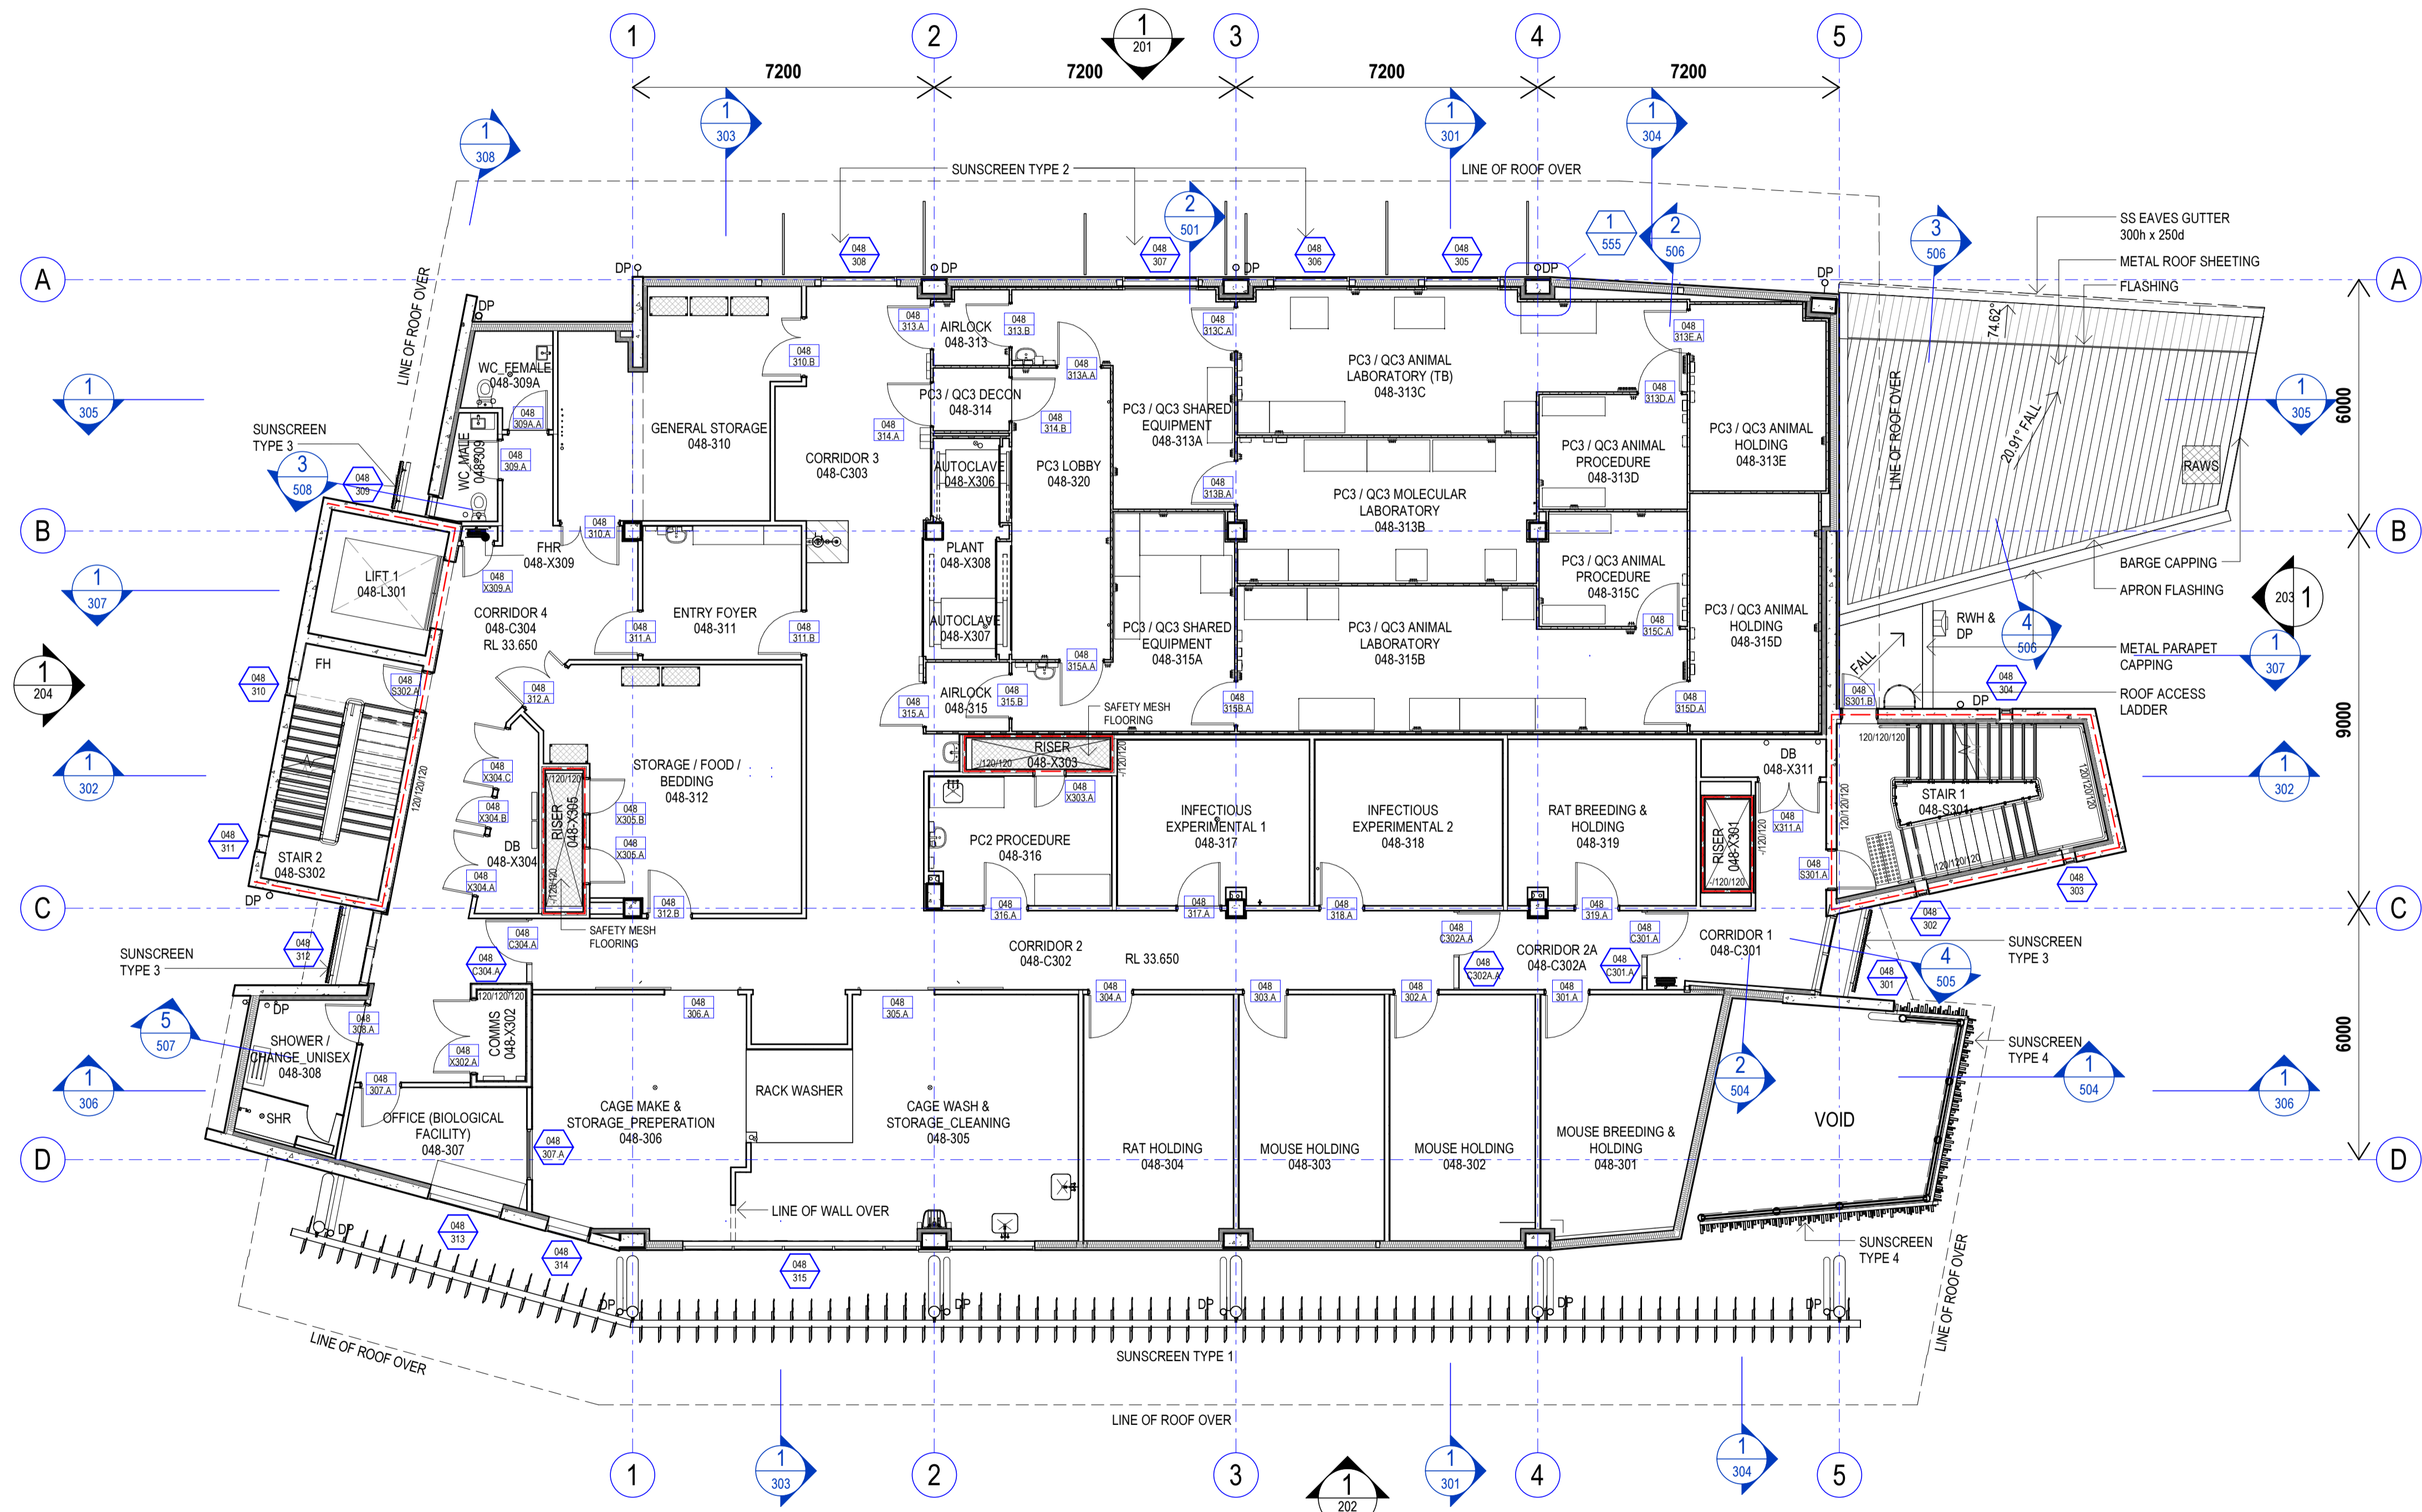

INFORMATION ONLY

ISSUE	DATE	SUBJECT	AUTHORISED
A	18/07/14	FOR TENDER	GD
B	06/11/14	PRELIMINARY REDESIGN DOCUMENTATION - FORMERLY DWG CD-A-122	GD
C	13/11/14	PRELIMINARY REDESIGN CONSULTANT ISSUE	GD
D	18/11/14	REDESIGN CONSULTANT UPDATE ISSUE	GD
E	21/11/14	SP1 TENDER ISSUE	GD
F	02/12/14	REDESIGN CONSULTANT UPDATE ISSUE	GD
G	18/12/14	REDESIGN CONSULTANT UPDATE ISSUE	GD
H	08/01/15	SP1 CONSTRUCTION ISSUE	GD

Structural & Civil

OPUS

LEVEL 2/433 BOUNDARY ST
SPRINGHILL, 4004
T +617 3838 2400
F +617 3838 2401

Hydraulic Services

LEVEL 3/47 COORINATION DR
BRISBANE, 4000
T +617 3846 3077
F +617 3846 6665

Mech, Elec, Fire, Lift Services

JACOBS

32 CORDELA ST
3007/9 BRISBANE, 4101
T +617 3208 7100
F +617 3208 7000

Quantity Surveyor

Rider Levett Bucknall

LEVEL 17/48 EYRE ST
NORTH BRISBANE, 4110
T +617 4772 5718
F +617 4772 3848

This drawing should be read in conjunction with all relevant contracts, specifications and drawings. Dimensions are in millimetres. Levels are metres. Do not scale off drawings. Use figured dimensions only. Check dimensions on site. Report discrepancies immediately.

NORTH

PROJECT

AUSTRALIAN INSTITUTE OF TROPICAL HEALTH AND MEDICINE

JAMES COOK UNIVERSITY CAMPUS, TOWNSVILLE

CLIENT

JAMES COOK UNIVERSITY AUSTRALIA

AUTHORISED FOR ISSUE

08/01/2015

DIRECTOR DATE

ARCHITECT

DARYL JACKSON PTY LTD

Level 5, 345 Ann St, Brisbane Q 4000
David Trott QLD Registration No 2317
T +617 3238 6888 F +617 3238 6899
info@djaq.com.au
www.jacksonarchitecture.com
ABN 90 005 012 395

JACKSON ARCHITECTURE

BUILDING	DRAWN	SCALE AT A1	ORIGIN DATE
048	DESCRIPTION	1:100	
	THIRD FLOOR PLAN		
PHASE	PROJECT No	DRAWING No	REVISION
CD	12330-048	CD-A-123	H