

ARCHITECTURAL LEGEND:

- AF \* Applied Film Types
- AFL Above Floor Level
- AL Aluminium
- AP \* Access Panel Types
- BAL Balustrade
- BOL Bollard
- BWU Boiling Water Unit
- CFC Compressed Fibre Cement Sheet
- CG \* Corner Guard Types
- CJ Control Joint
- CONC Concrete
- COS Check on Site
- CR \* Crash Rail Types
- CPT \* Carpet Types
- CTFL \* Ceramic Tile Floor Types
- CWU Chilled Water Unit
- DB Distribution Board Cupboard
- DB \* Downpipe Bracket Types
- DF Drinking Fountains
- DP Downpipes
- EAG Exposed Aggregate Concrete
- EJ Expressed Joint
- EQ. Equal Dimension
- EM \* Entry Mat Types
- EP \* Epoxy Paint Types
- FC Fibre Cement
- FFL Finished Floor Level
- FG Fixed Glass
- FH Fire Hydrant
- FHR Fire Hose Reel
- FIP Fire Indicator Panel
- FW Floor Waste Grille
- GEN Generator
- HR \* Handrail Types
- IGT Inground Tank
- J Concrete Expressed Joint
- L \* Laminate Finish Types
- LV Louvre
- M Mirror
- MJ Movement Joint
- MSSB Mechanical Services Switchboard
- PF \* Paint Finish Types
- PBD Plasterboard
- PJ Pour Joint
- PLY Plywood
- PMT Pad Mount Transformer
- RAWS Roof Access Walkway System
- RL Reduced Level
- RO Outlet for RO (Reverse Osmosis) Water
- RS Roller Shutter
- RSAP Roller Shutter Access Panel
- RWH Rainwater Head
- SLD Sliding Door
- SWD Swing Door
- SHR Shower
- SS Stainless Steel
- SS/SBK Stainless Steel Splashback
- SV \* Sheet Vinyl Types
- TCN \* Ceramic Tile Types
- TD Tundish
- UPS Uninterrupted Power Supply
- UR Urinal
- WC Water Closet
- WPM \* Waterproof Membrane Types
- WT \* Wall Tile Types

CEILING LEGEND:

- ACP ALUMINIUM COMPOSITE PANELS
- AFL ABOVE FLOOR LEVEL
- AP ACCESS PANEL
- BH BULKHEAD
- BHJ BULKHEAD JOINERY
- CONC CONCRETE
- CT1 CEILING TILE TYPE 1
- CT2 CEILING TILE TYPE 2
- CT5 CEILING TILE TYPE 5
- DP DOWNPIPE
- FC FIBRE CEMENT
- MJ MOVEMENT JOINT
- MPB MOISTURE RESISTANT PLASTERBOARD
- NC NO CEILING
- PBD PLASTERBOARD
- PBD-FR2 2 HR FIRE RATED PLASTERBOARD
- CEILING SYSTEM
- PLY PLYWOOD ACOUSTIC LINING
- PPB PERFORATED PLASTERBOARD
- SS STAINLESS STEEL
- SWP60 SANDWICH PANEL CEILING - PC3
- SWP100 SANDWICH PANEL CEILING

FF&E LEGEND:

REFER TO DRAWINGS CD-A010 - CD-A014 FOR FF&E LEGEND AND GRAPHICS


PARTITION LEGEND:

REFER TO DRAWINGS CD-A581 & CD-A582 FOR DETAILS OF PARTITION TYPES

- PARTITION TYPE
- EXTENAL PARTITION TYPE
- ACOUSTIC PARTITION TYPE
- FIRE RATED PARTITION TYPE
- SANDWICH PANEL TYPE
- SPEEDPANEL TYPE

BUILDING No. WINDOW No. WINDOW TAG

BUILDING No. WINDOW No. DOOR TAG

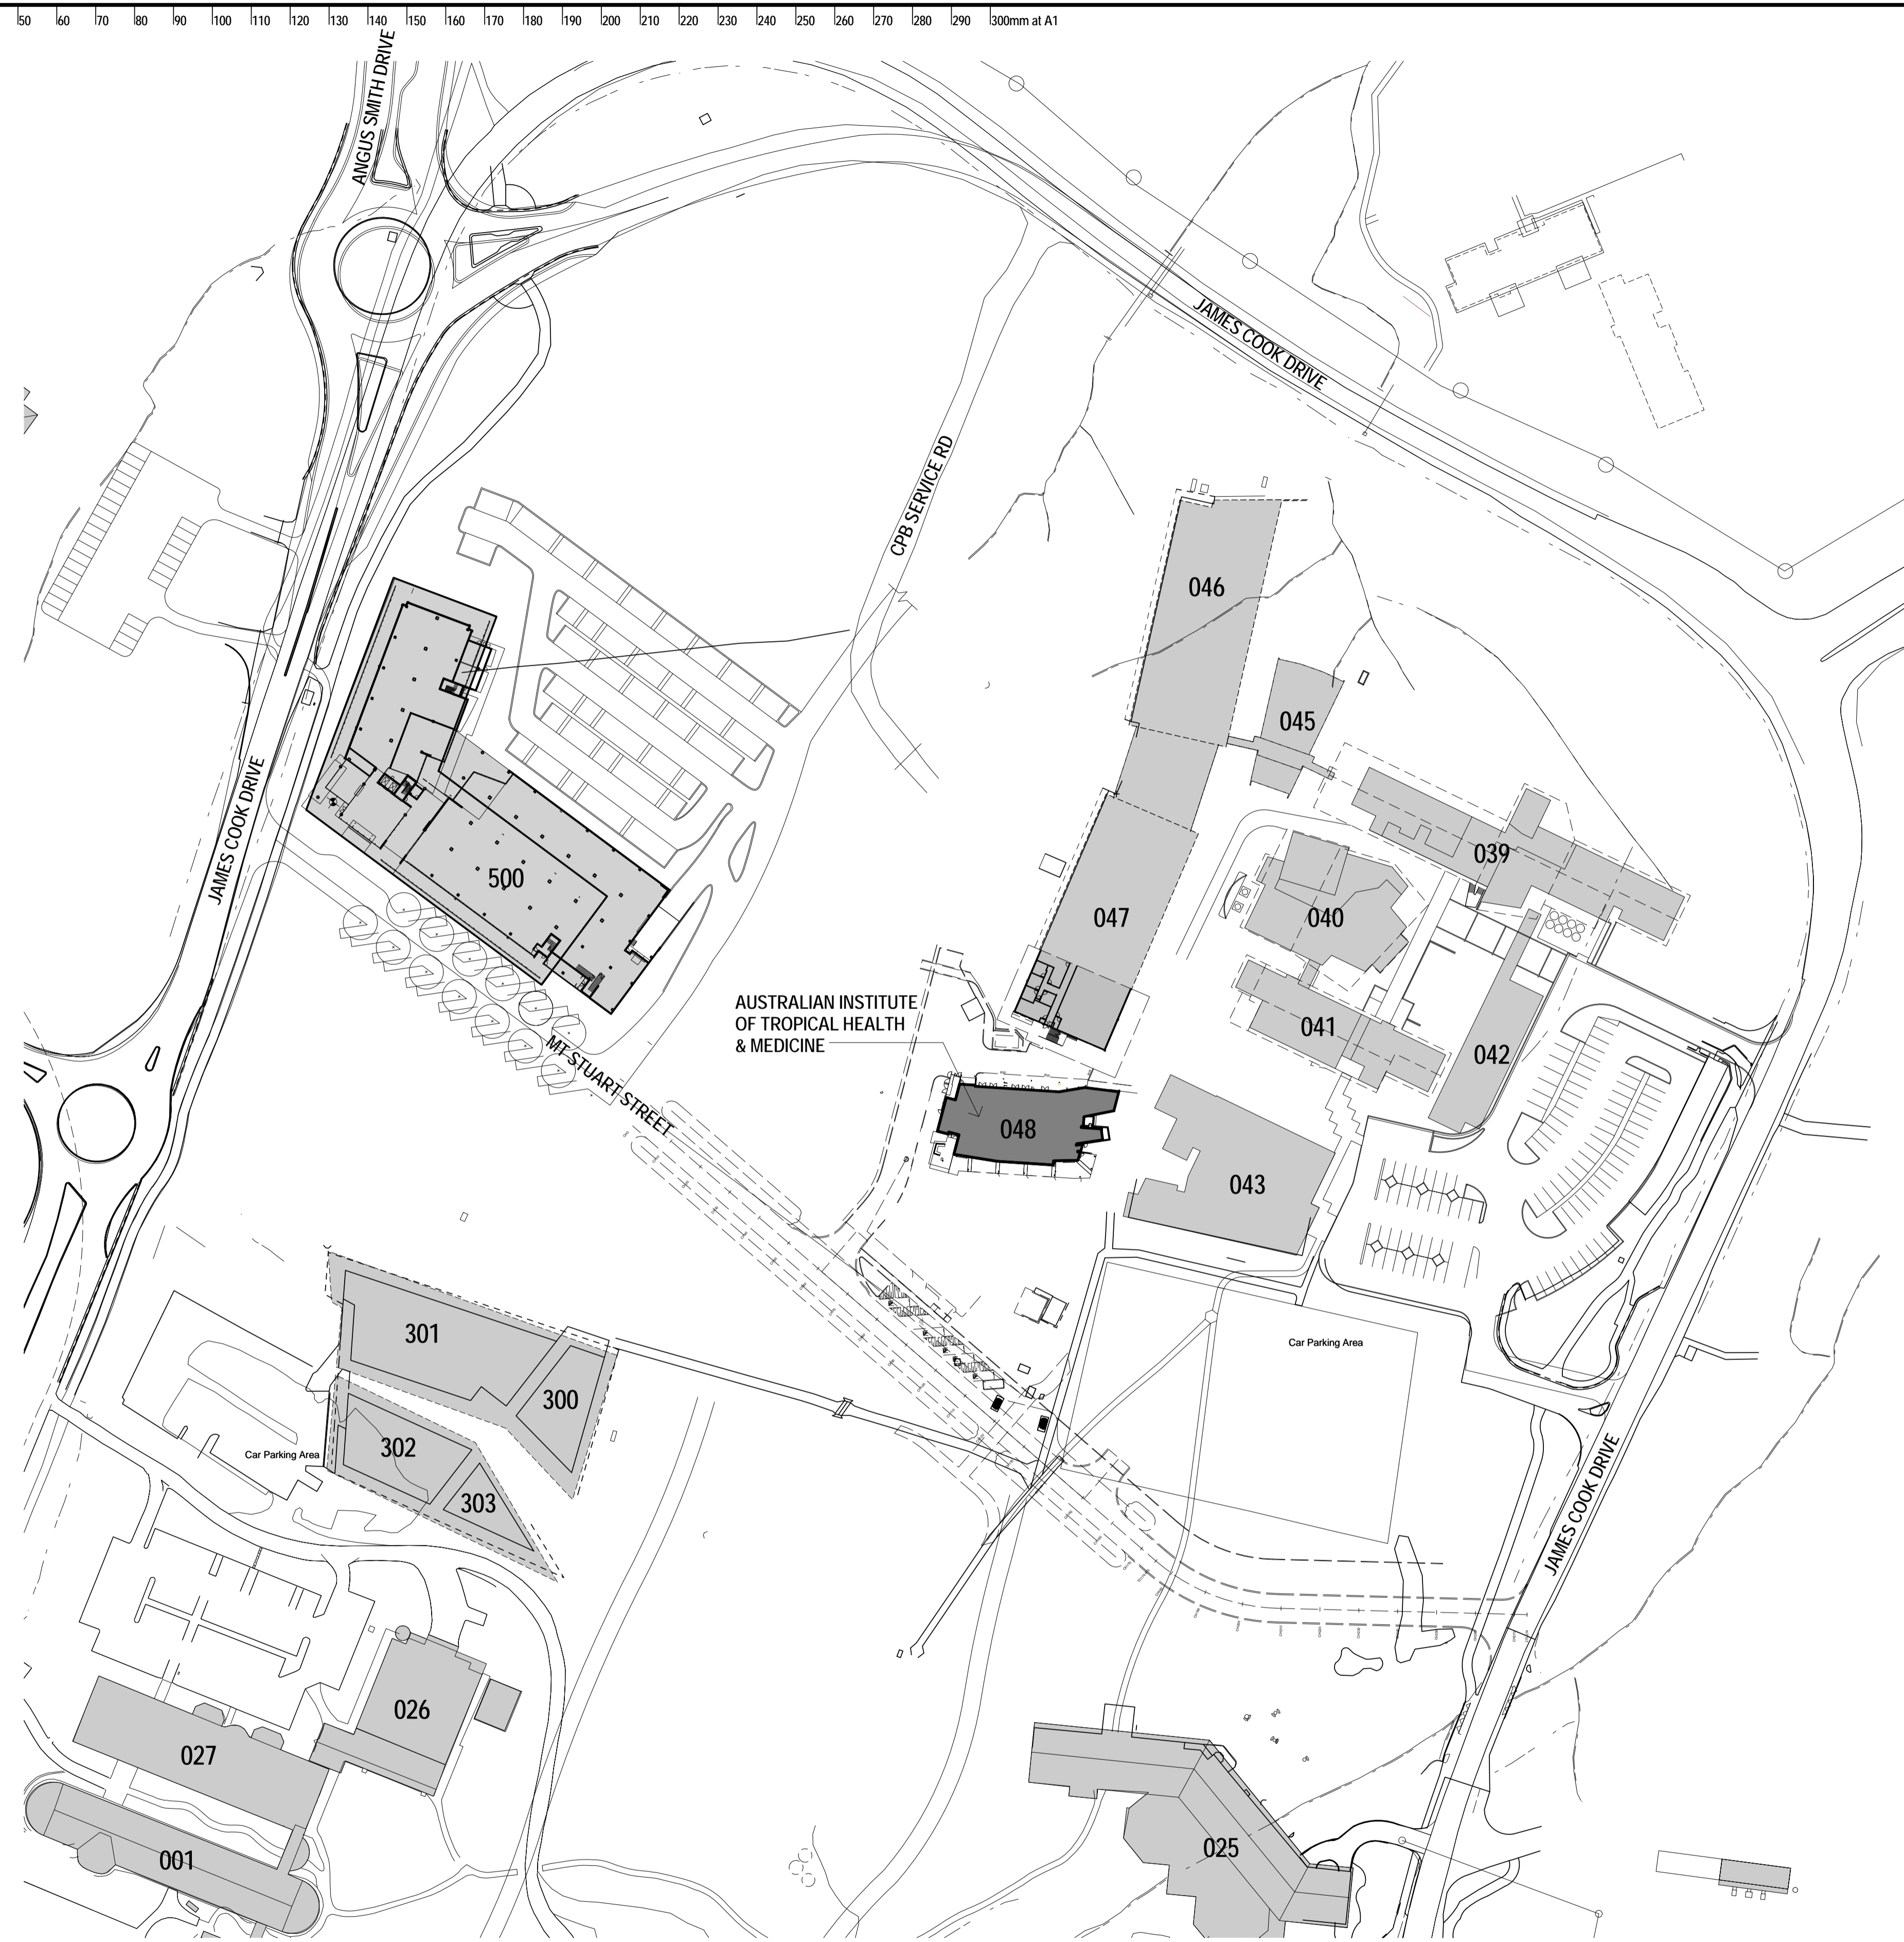

1 LOCATION PLAN  
1:1000

ISSUE	DATE	SUBJECT	AUTHORISED
A	18/07/14	FOR TENDER	GD
B	13/11/14	PRELIMINARY REDESIGN CONSULTANT ISSUE	GD
C	21/11/14	SP1 TENDER ISSUE	GD
D	08/01/15	SP1 CONSTRUCTION ISSUE	GD

Structural & Civil  
**OPUS**  
LEVEL 2/433 BOUNDARY ST  
SPRINGHILL, 4004  
T +617 3838 2400  
F +617 3838 2401

Hydraulic Services  
**RIDER**  
LEVEL 34/51 CORONATION DR  
BRISBANE, 4000  
T +617 3866 3077  
F +617 3866 8665

Mech, Elec, Fire, Lift Services  
**JACOBS**  
32 CORDELLA ST  
5003/10 BRISBANE, 4101  
T +617 3026 7100  
F +617 3026 7100

Quantity Surveyor  
**RLB**  
LEVEL 17/45 EYRE ST  
NORTH BRIDGE, TOWNSVILLE 4810  
T +617 4772 5718  
F +617 4772 3818

This drawing should be read in conjunction with all relevant contracts, specifications and drawings. Dimensions are in millimetres. Levels are metres. Do not scale off drawings. Use figured dimensions only. Check dimensions on Site. Report discrepancies immediately.

NORTH

PROJECT  
**AUSTRALIAN INSTITUTE OF TROPICAL HEALTH AND MEDICINE**  
JAMES COOK UNIVERSITY CAMPUS, TOWNSVILLE

CLIENT  
**JAMES COOK UNIVERSITY AUSTRALIA**

AUTHORISED FOR ISSUE  
  
08/01/2015

DIRECTOR DATE

ARCHITECT  
**DARYL JACKSON PTY LTD**  
Level 5, 345 Ann St, Brisbane Q 4000  
David Troth QLD Registration No 2317  
T +617 3238 6888 F +617 3238 6899  
info@djaq.com.au  
www.jacksonarchitecture.com  
ABN 90 005 012 395

**JACKSON ARCHITECTURE**

BUILDING	DRAWN	SCALE AT A1	ORIGIN DATE
<b>048</b>	G.Lowe	1:1000	
PHASE	DESCRIPTION	PROJECT No	DRAWING No
<b>CD</b>	LOCATION PLAN & LEGENDS	12330-048	CD-A-102
REVISION	REVISION	REVISION	REVISION
			D

FOR CONSTRUCTION