


GENERAL NOTES

1. FOR DIMENSIONED SETOUT OF CONCRETE WALLS, SLAB EDGES AND SLAB SETDOWNS, REFER TO DRAWINGS CD-A110 - CD-A114
2. FOR PARTITION TYPES & DIMENSIONED SETOUT OF INTERNAL PARTITIONS, REFER TO DRAWINGS CD-A130 - CD-A133. ALL DIMENSIONS SHOWN ARE TO FINISHED WALL FACE UNLESS NOTED OTHERWISE.
3. FOR A COMPLETE LEGEND & DETAILS OF PARTITION TYPES, REFER TO DRAWINGS CD-A581 & CD-A582
4. FOR DETAILS OF FLOOR & WALL FINISHES, REFER TO DRAWINGS CD-A140 - CD-A147
5. REFER TO DRAWINGS CD-A401 - CD-A432 FOR FF&E LAYOUTS
6. FOR DETAILS OF JOINERY ITEMS, REFER TO DRAWING No's. CD-A561 - CD-A566

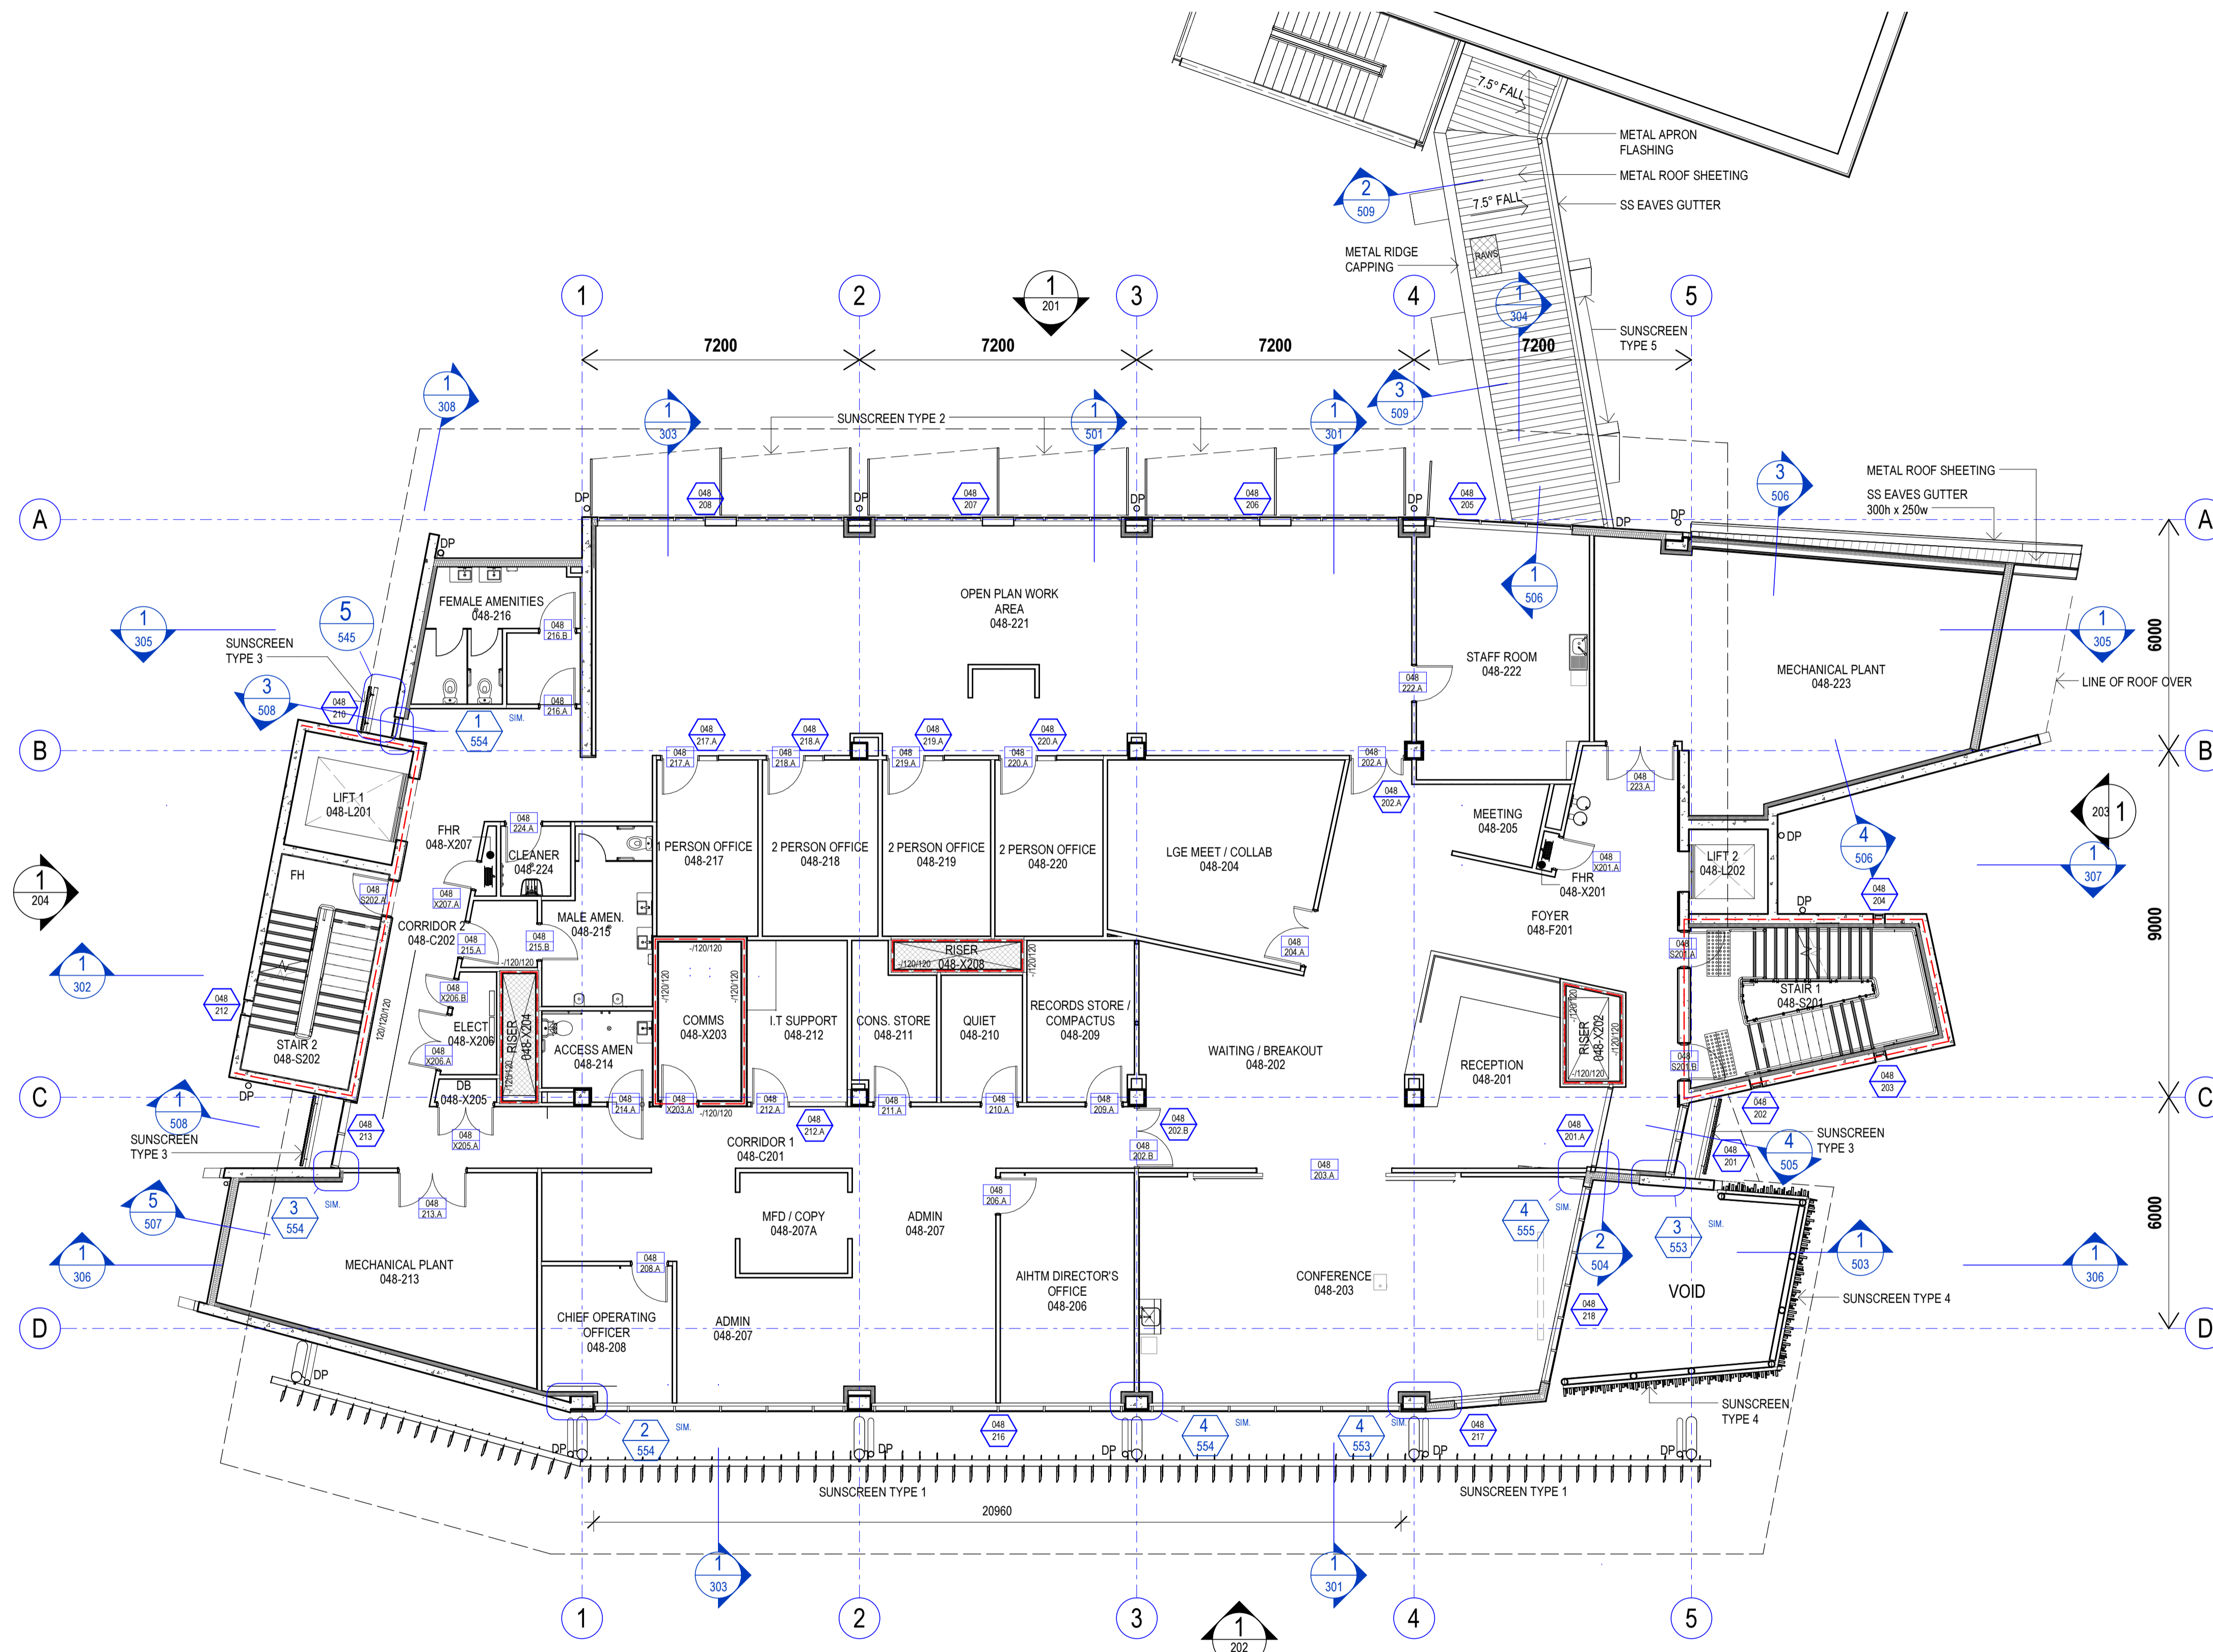

INFORMATION ONLY

ISSUE	DATE	SUBJECT	AUTHORISED
A	18/07/14	FOR TENDER	GD
B	05/08/14	TENDER REVISIONS	GD
C	06/11/14	PRELIMINARY REDESIGN DOCUMENTATION - NEW INSERTED FLOOR LEVEL	GD
D	13/11/14	PRELIMINARY REDESIGN CONSULTANT ISSUE	GD
E	18/11/14	REDESIGN CONSULTANT UPDATE ISSUE	GD
F	21/11/14	SP1 TENDER ISSUE	GD
G	02/12/14	REDESIGN CONSULTANT UPDATE ISSUE	GD
H	18/12/14	REDESIGN CONSULTANT UPDATE ISSUE	GD
J	08/01/15	SP1 CONSTRUCTION ISSUE	GD

Structural & Civil
OPUS
 LEVEL 2/433 BOUNDARY ST
 SPRINGHILL, 4004
 T +617 3838 2400
 F +617 3838 2401

Hydraulic Services
 LEVEL 3/47 CORONATION DR
 BRISBANE, 4000
 T +617 3846 3077
 F +617 3846 6665

Mech, Elec, Fire, Lift Services
JACOBS
 32 CORDELA ST
 SOUTH BRISBANE, 4101
 T +617 3208 7100
 F +617 3208 7300

Quantity Surveyor
RLB
 Lewett Bucknall
 LEVEL 1/48 EYRE ST
 NORTH BRISBANE, 4101
 T +617 4772 5718
 F +617 4772 3848

This drawing should be read in conjunction with all relevant contracts, specifications and drawings. Dimensions are in millimetres. Levels are metres. Do not scale off drawings. Use figured dimensions only. Check dimensions on Site. Report discrepancies immediately.

NORTH

PROJECT
AUSTRALIAN INSTITUTE OF TROPICAL HEALTH AND MEDICINE
 JAMES COOK UNIVERSITY CAMPUS, TOWNSVILLE

CLIENT
JAMES COOK UNIVERSITY AUSTRALIA

AUTHORISED FOR ISSUE

 08/01/2015
 DIRECTOR DATE

ARCHITECT
DARYL JACKSON PTY LTD
 Level 5, 345 Ann St, Brisbane Q 4000
 David Trot QLD Registration No 2317
 T +617 3238 6888 F +617 3238 6899
 info@djaq.com.au
 www.jacksonarchitecture.com
 ABN 90 005 012 395

JACKSON ARCHITECTURE

BUILDING	DRAWN	SCALE AT A1	ORIGIN DATE
048	Author	1:100	11/04/14
PHASE	DESCRIPTION	DRAWING No	REVISION
CD	PROJECT No 12330-048	CD-A-122	J